


C.C.S.Valinco
Commune de PROPRIANO
RESEAUX EAU POTABLE

Echelle 1/12000
Novembre 2006

Planche 1/8

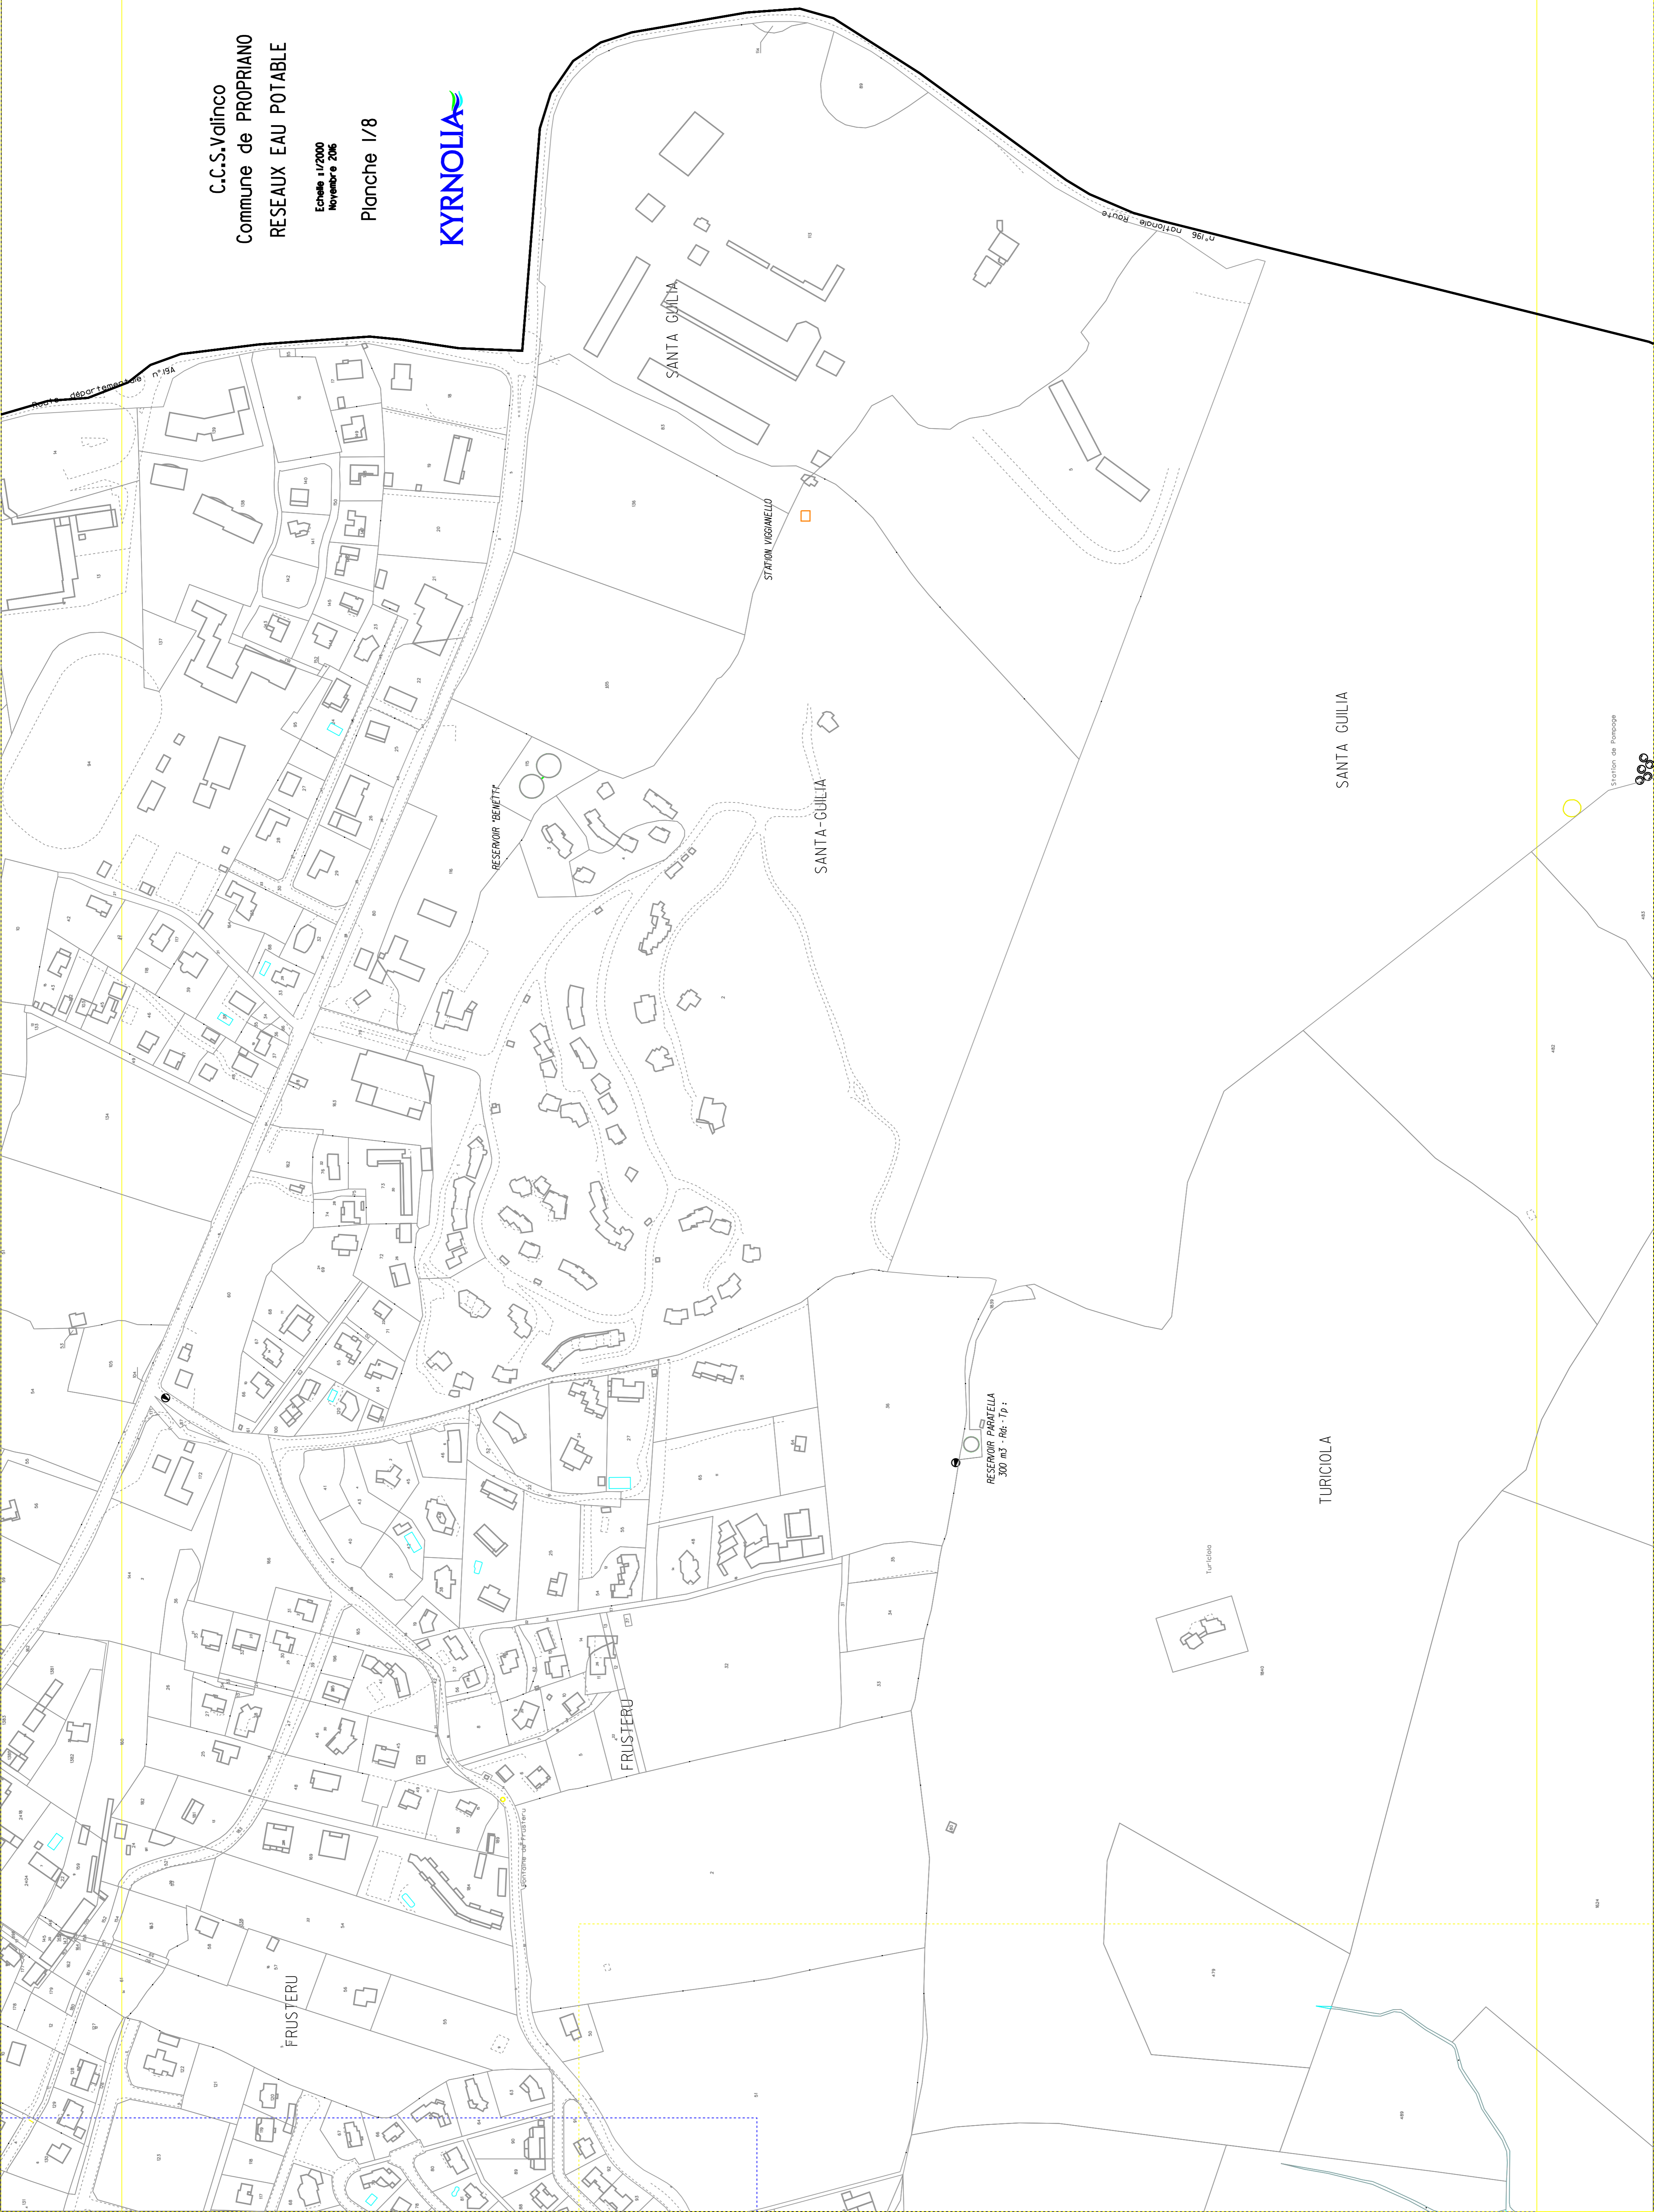

PARATELLA

PARATELLA

RESERVOIR PARATELLA
250 m³ - Rd: -Tp : 89

SCUNCACATO

MERCUGLIA

TAVARIA

C.C.S.Valinco
Commune de PROPRIANO
RESEAUX EAU POTABLE

Echelle 1/2000
Novembre 2016

Planche 4/8


KYRNOLIA


Depot Emission N° 21

C.C.S.Valinco
Commune de PROPRIANO
RESEAUX EAU POTABLE

Echelle 1/2000
Novembre 2006

Planche 5/8

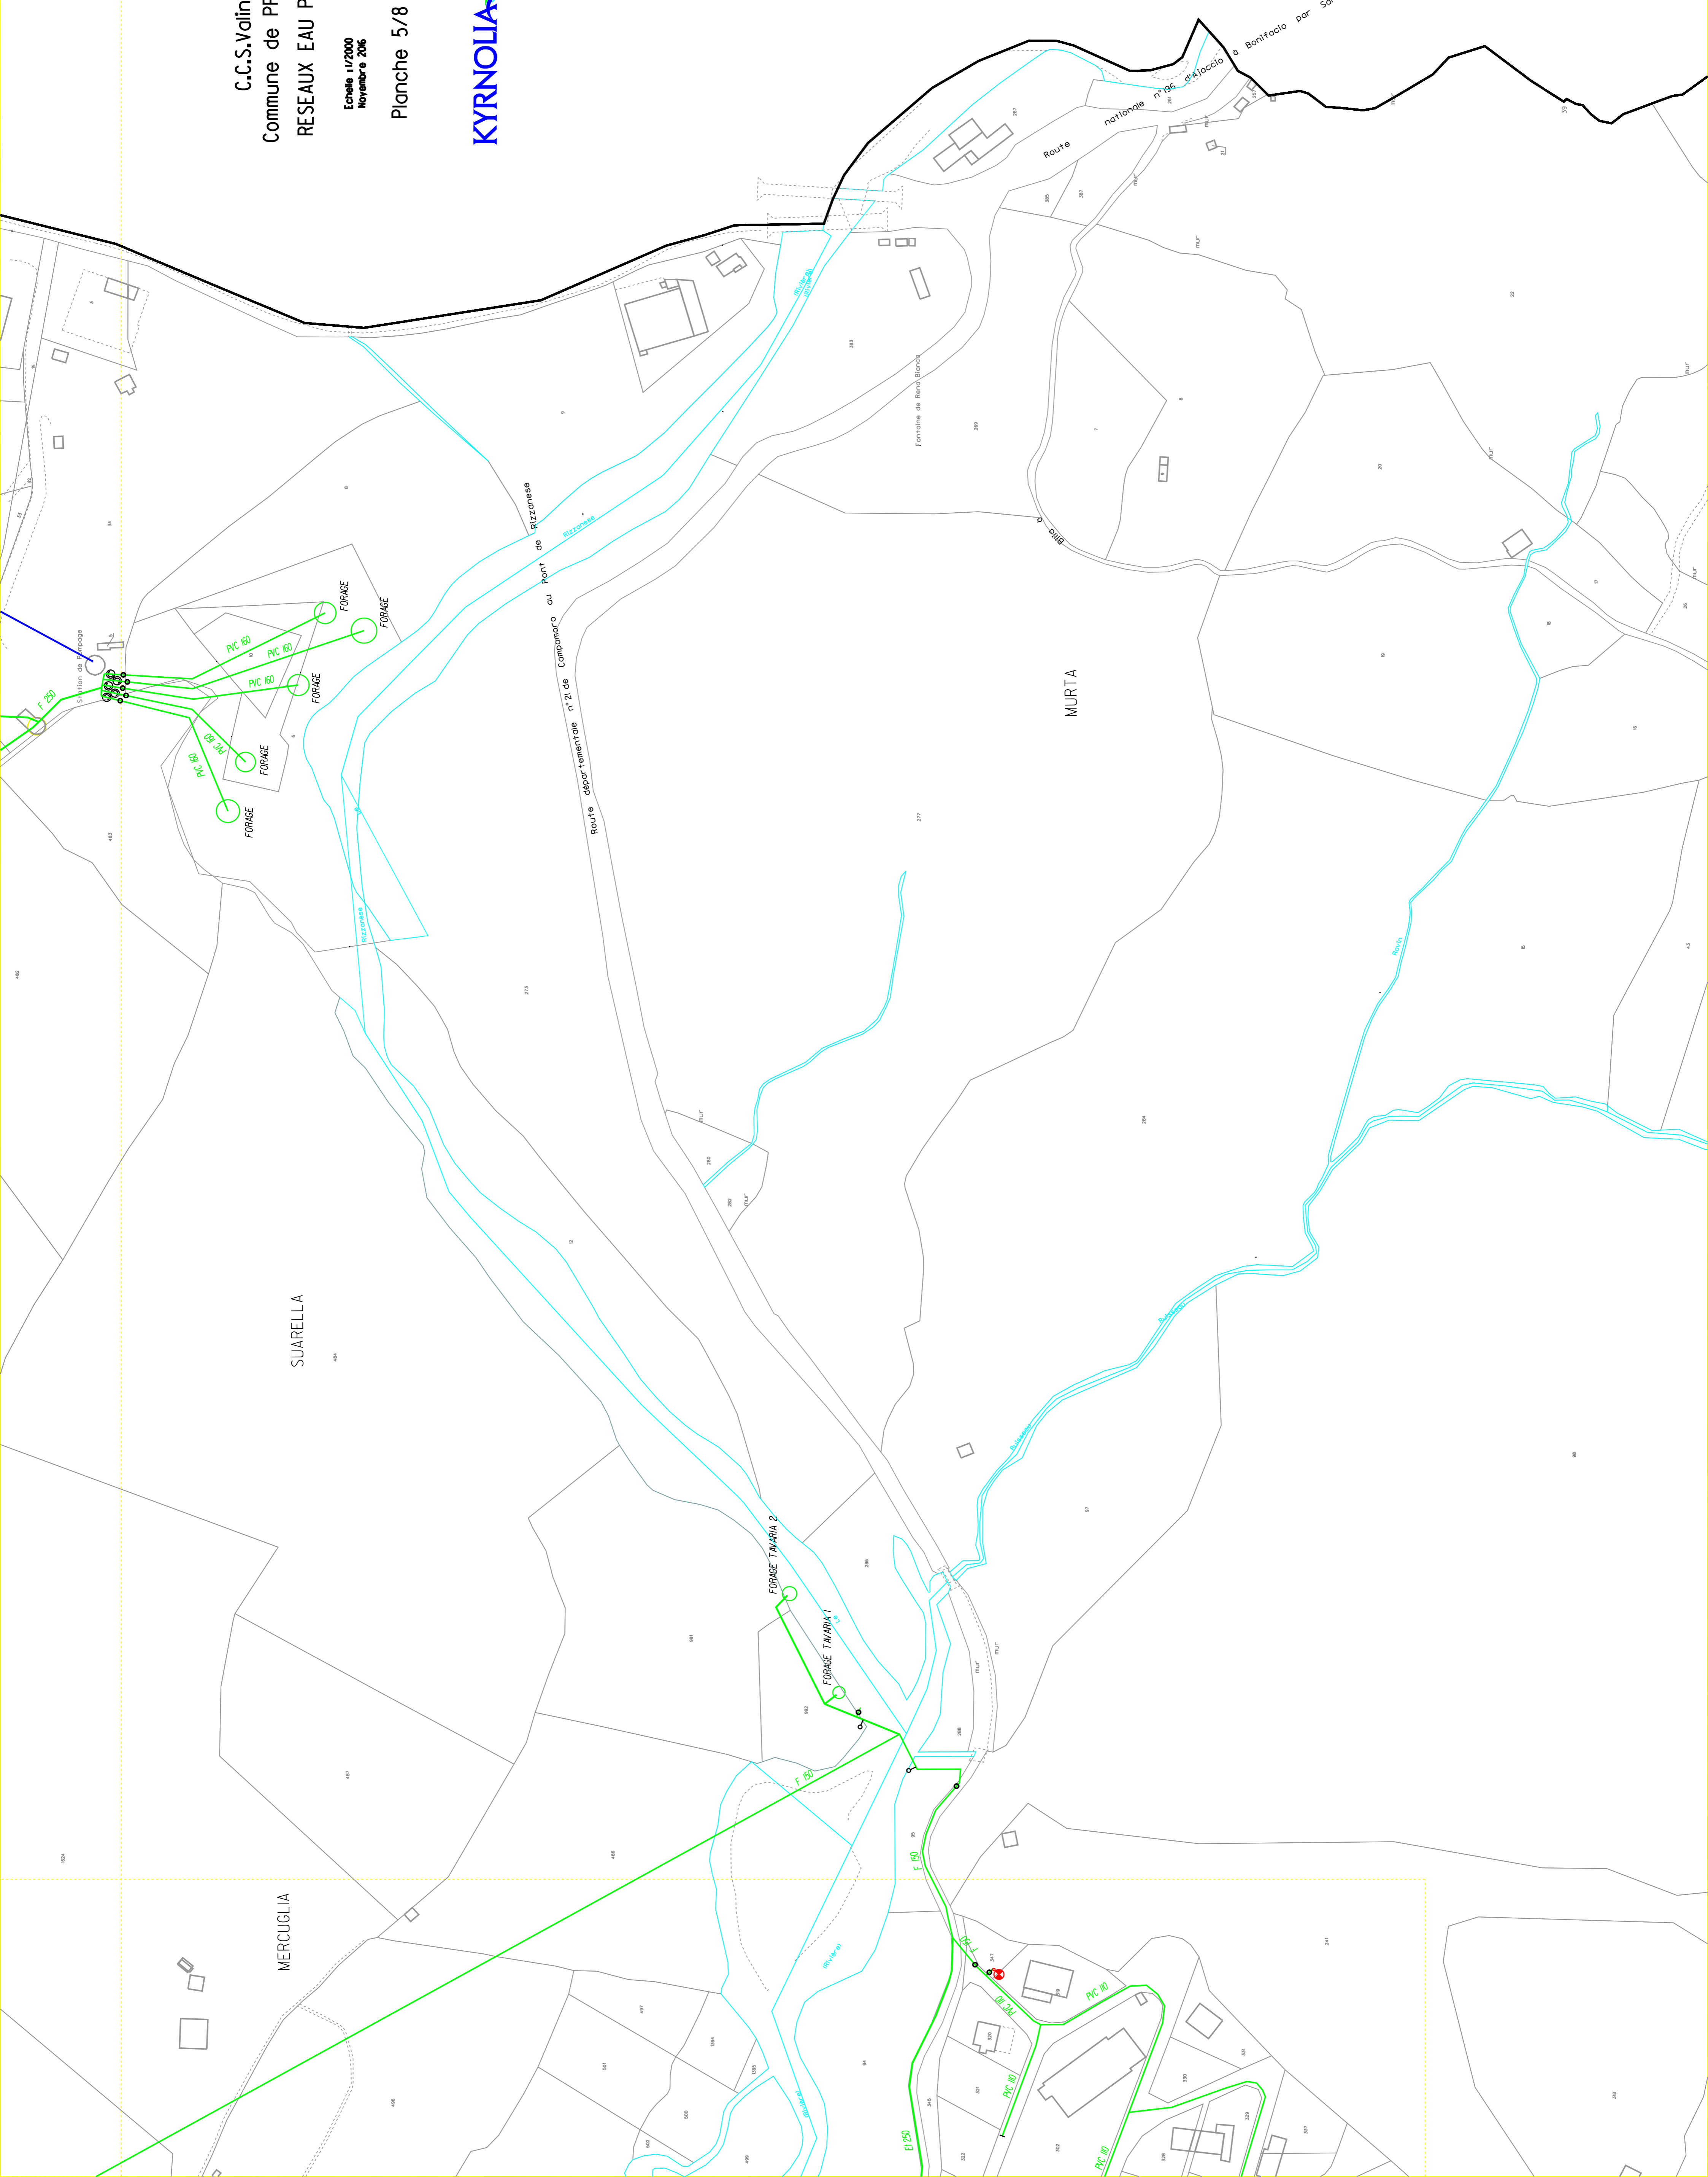

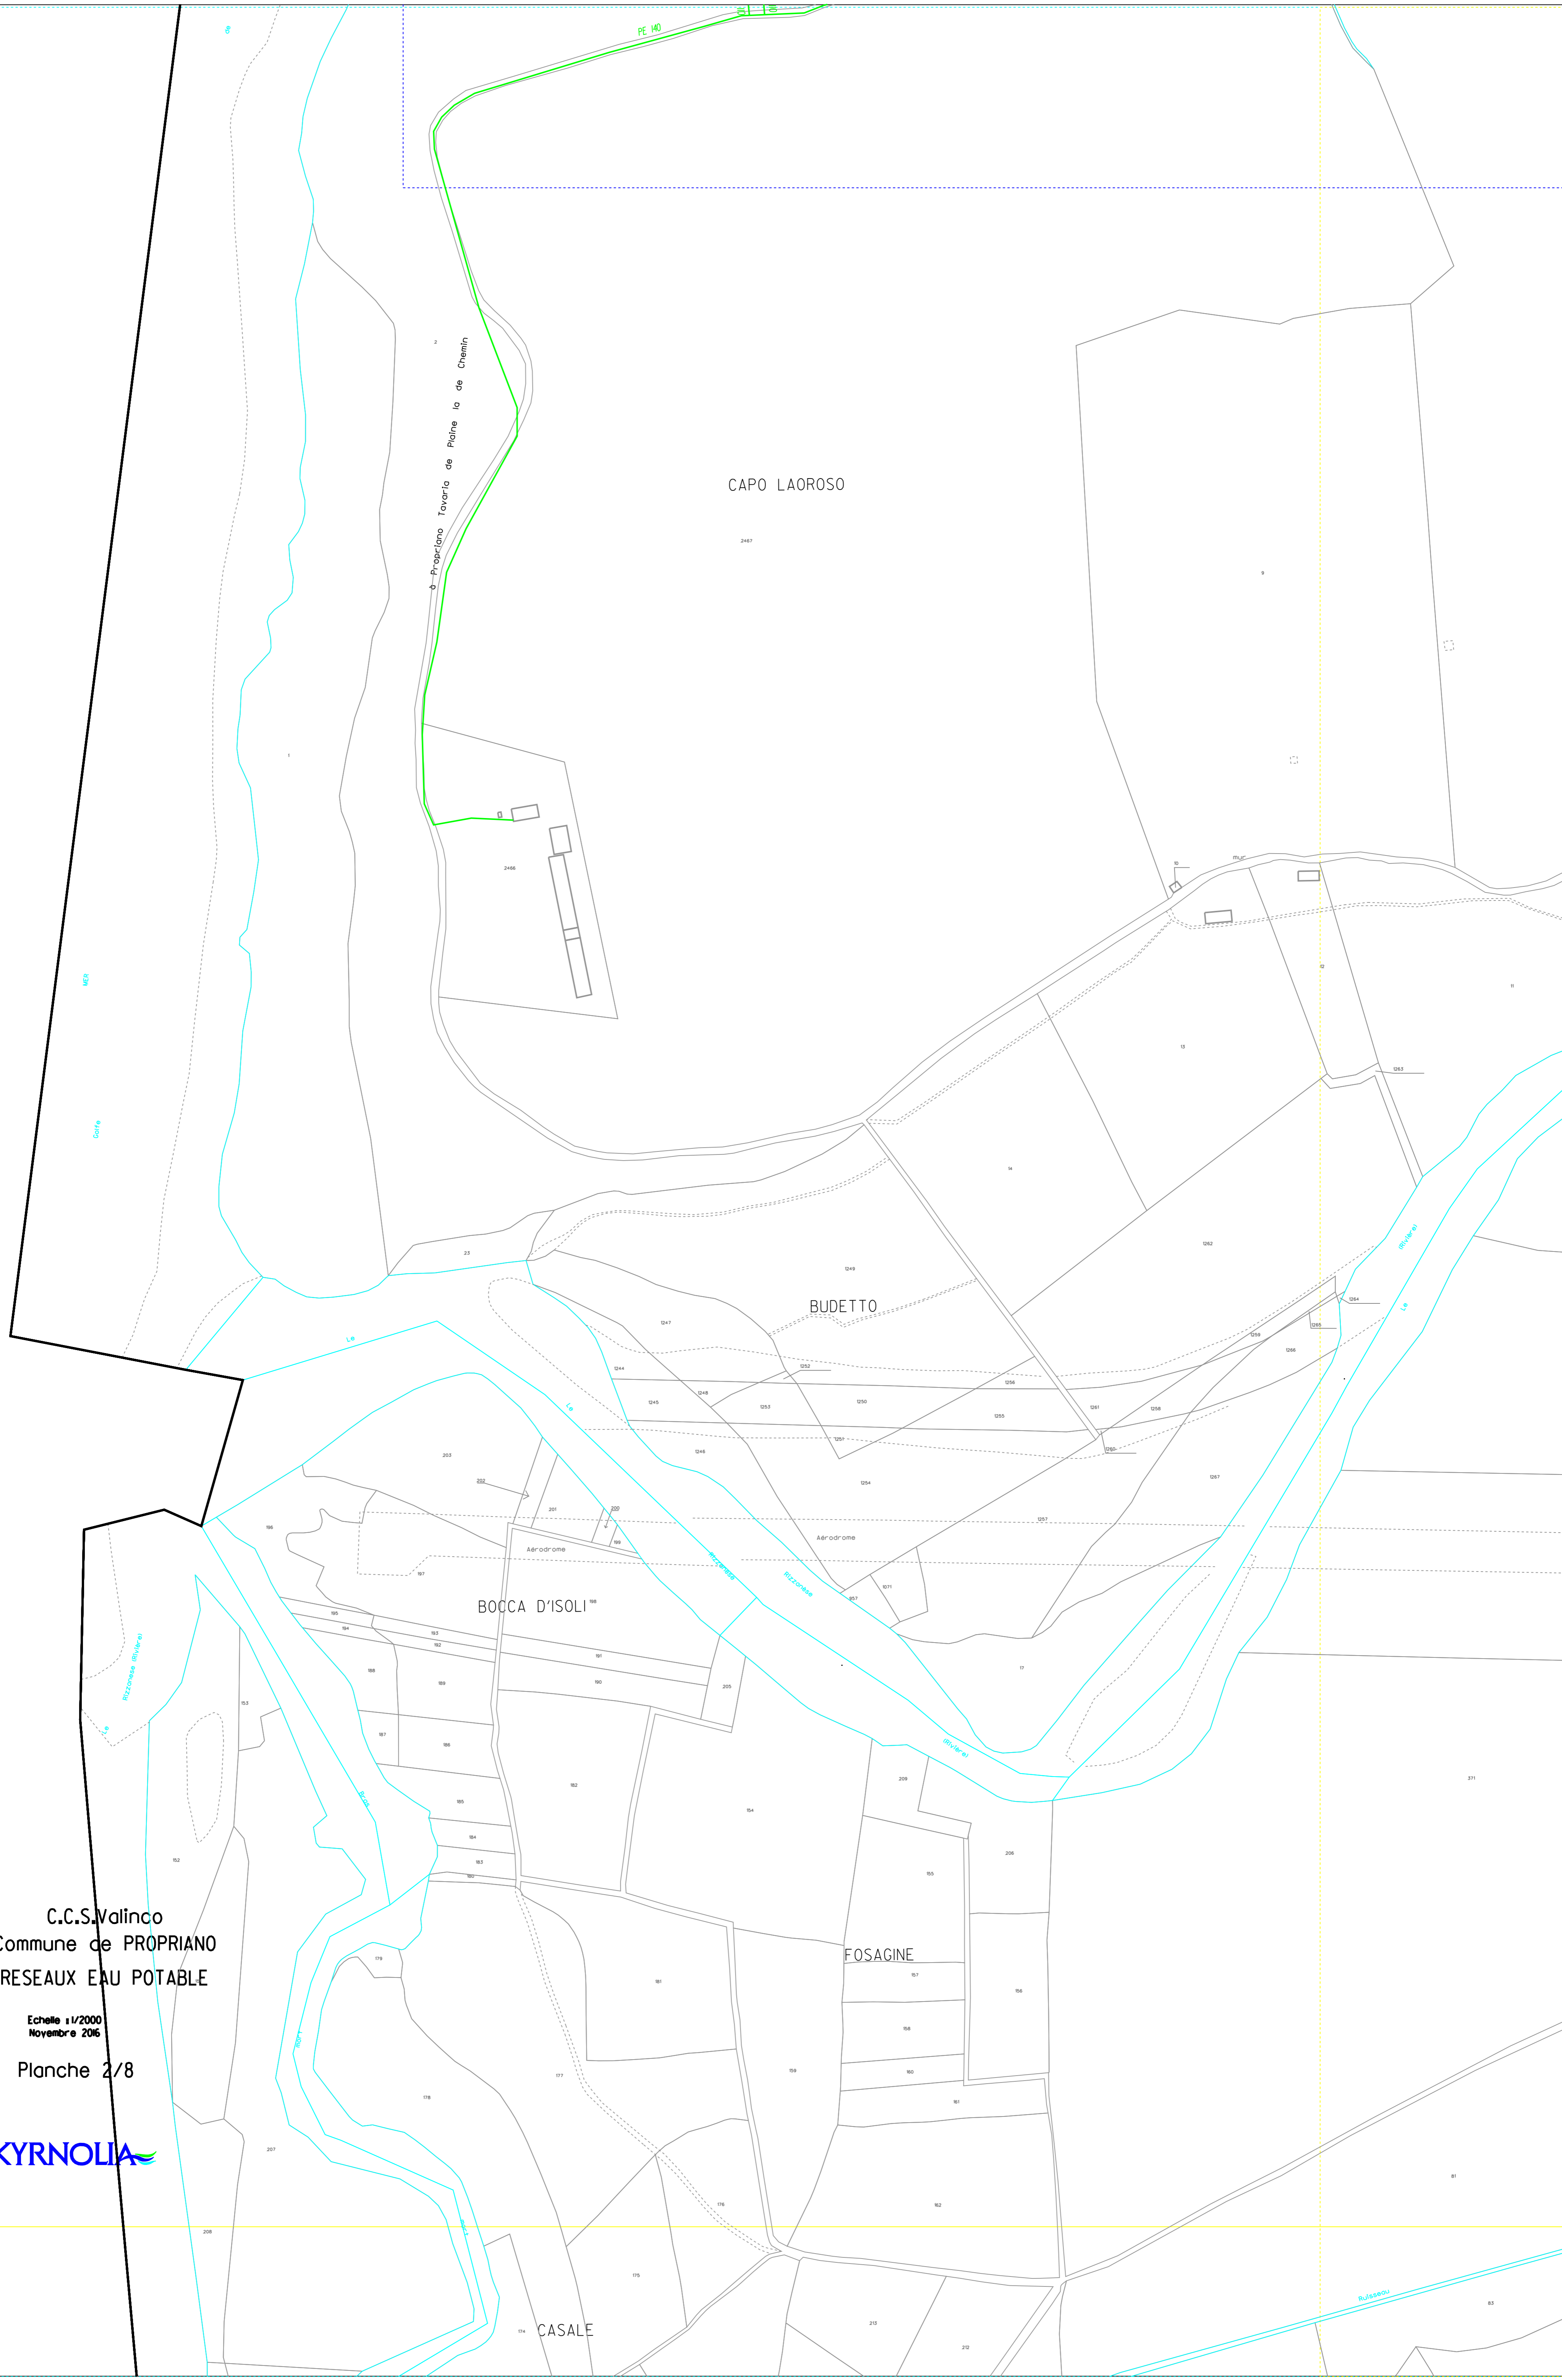

CAPO LAOROSO

BUDETTO

BOCCA D'ISOLI

FOSAGINE

CASALE

C.C.S. Valinco
Commune de PROPRIANO
RESEAUX EAU POTABLE

Echelle 1/2000
Novembre 2006

Planche 2/8

